



SEKSJON A-A

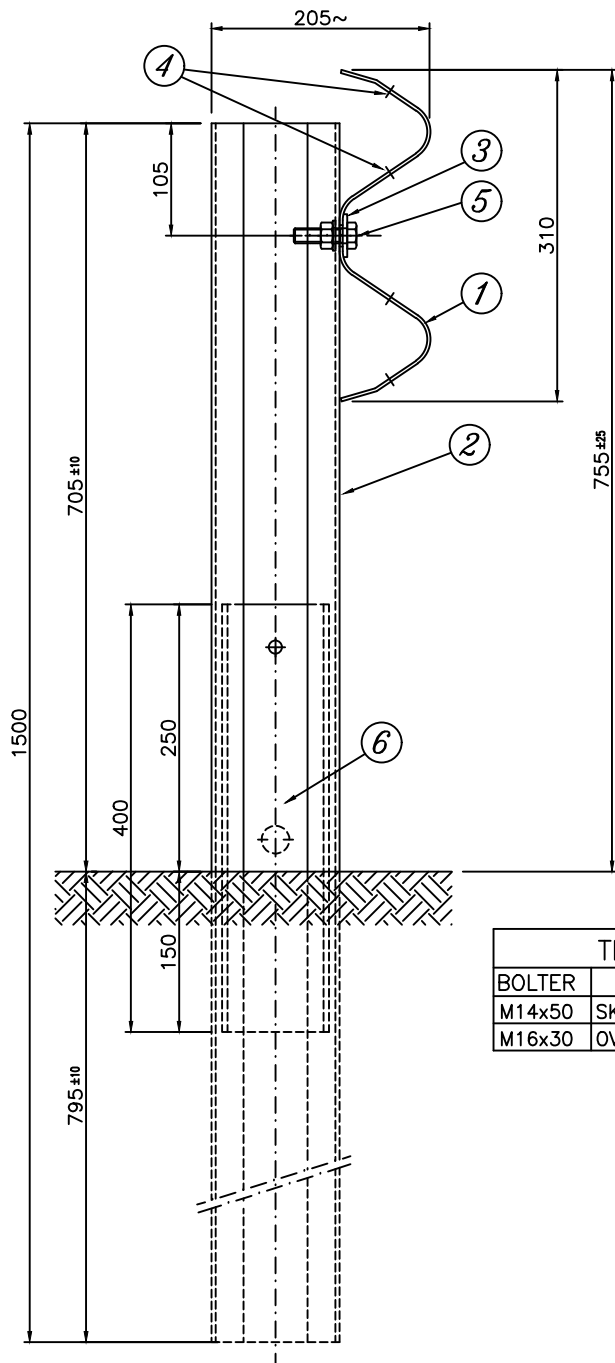


TILTREKKINGSMOMENT		
BOLTER	POSISJON	Nm
M14x50	SKINNE/STOLPE FORBINDELSE	30
M16x30	OVERLAPPENDE SKINNE	50

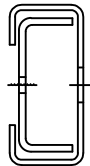

SEKSJON B-B
scala 1:5

TYPISK TEGNINGSVISNING

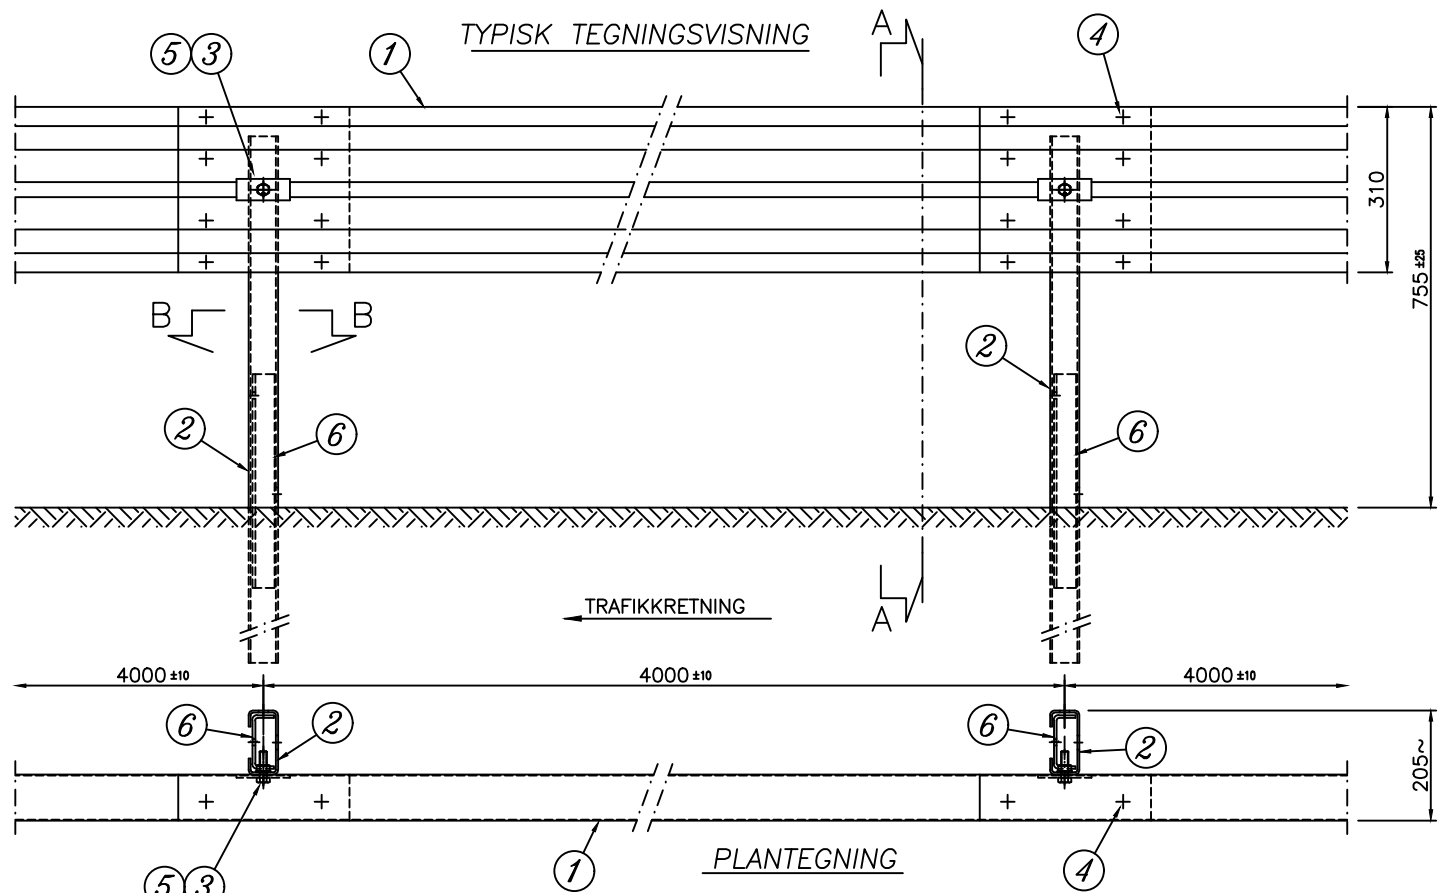

PLANTEGNING

POS.	NR. x M/L	VEKT (Kg) PR STK	BESKRIVELSE	MATERIALE	IDENT.KODE	TEGNING
6	0.25	2.67	U-FORSTERKNING	S 275 JR	59609137	MB-7307
5	0.25	0.12	HEXSKRUE M14x50	CLASSE 8.8	63801269	MB-6914
4	2.00	0.16	RUND SKRUE M16x30	CLASSE 8.8	63800012	0324
3	0.25	0.11	REKTANGULÆR SKIVE	S 275 JR	59600127	0309
2	0.25	12.71	STOLPE C 120X55X30X4 H=1500	S 355 JR	59402131	MB-7830
1	0.25	48.50	SKINNE L=4316 TJ 2,85	S 355 JR	59300763	311/56

COMMESSA NORWAY		TOLKE ICKE TEGNINGEN SPØR HMS TVL	MARCEGAGLIA STABILIMENTO DI POZZOLO FORMIGARO Strada Roveri, 4 15068 POZZOLO F.RO (AL) Telef. 0143/7761 - Fax 0143/776353
TITOLO N2-H1 ensidig skinnerekkverk Stolpeavstand 4 m, tykkelse 2,85 mm			

REVISIONE	DESCRIZIONE	FIRMA	DATA

FIRMA	DATA
DISEGNATO	
CONTROLLATO	
APPROVATO	MOLINARI 25/9/24
DISEGNO N° MB-8294 NORGE	
SCALA 1:5/1:10 FORMATO A3 REV. .	