




Anbefales utredet:

- Eksisterende trasé
- Ny trasé
- Tunnel

Anbefales forkastet:

- Ny trasé
- Tunnel

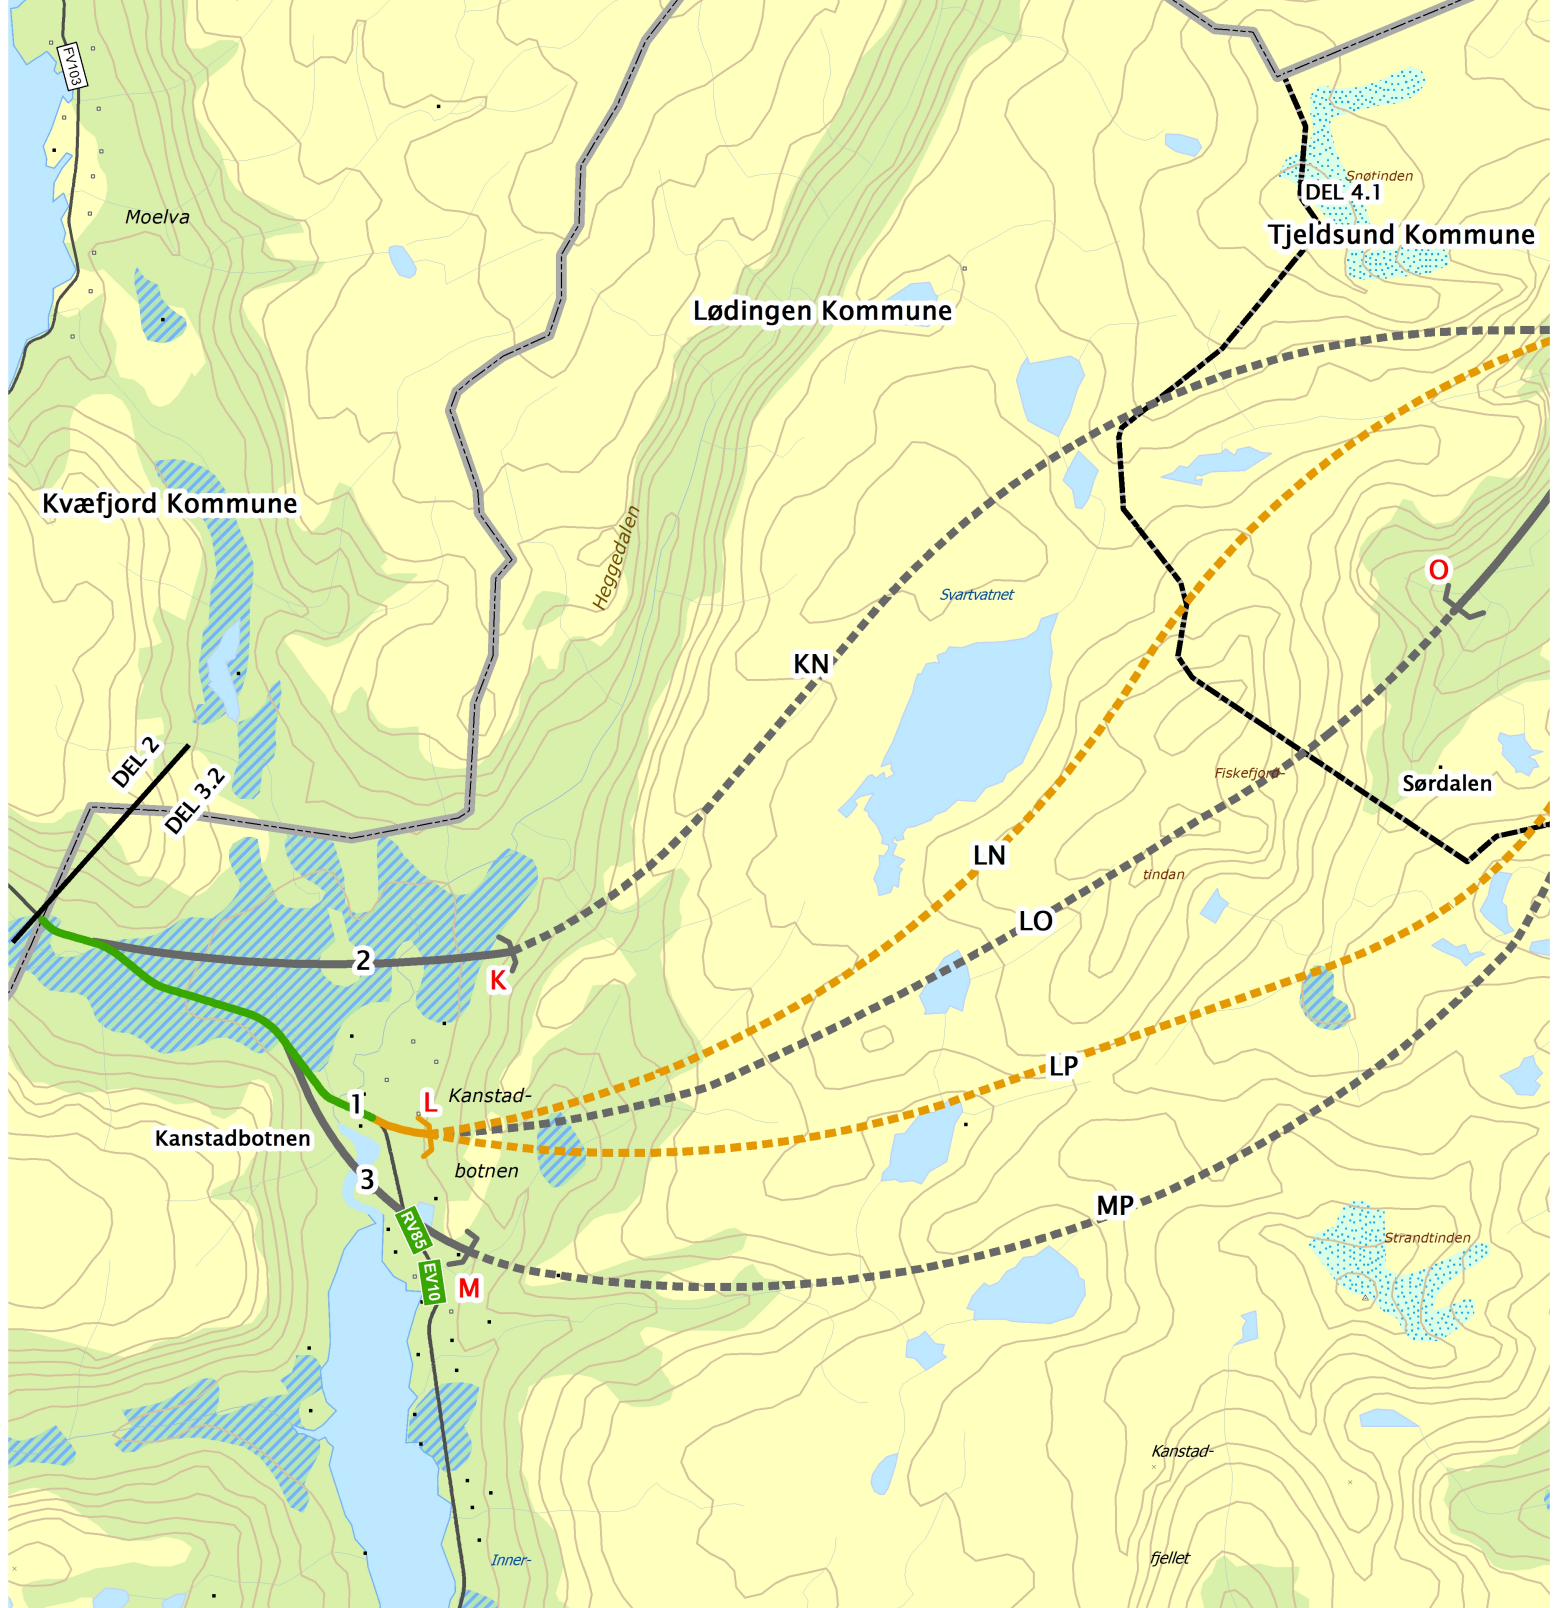

Delkart 3.2 – Lødingen Kommune

0 0,5 1 2 KM

1:50 000

N