






**Innstilles regulert:**


-  Eksisterende trasé
-  Ny trasé
-  Tunnel

**Omklassifiseres:**

-  Eksisterende trasé

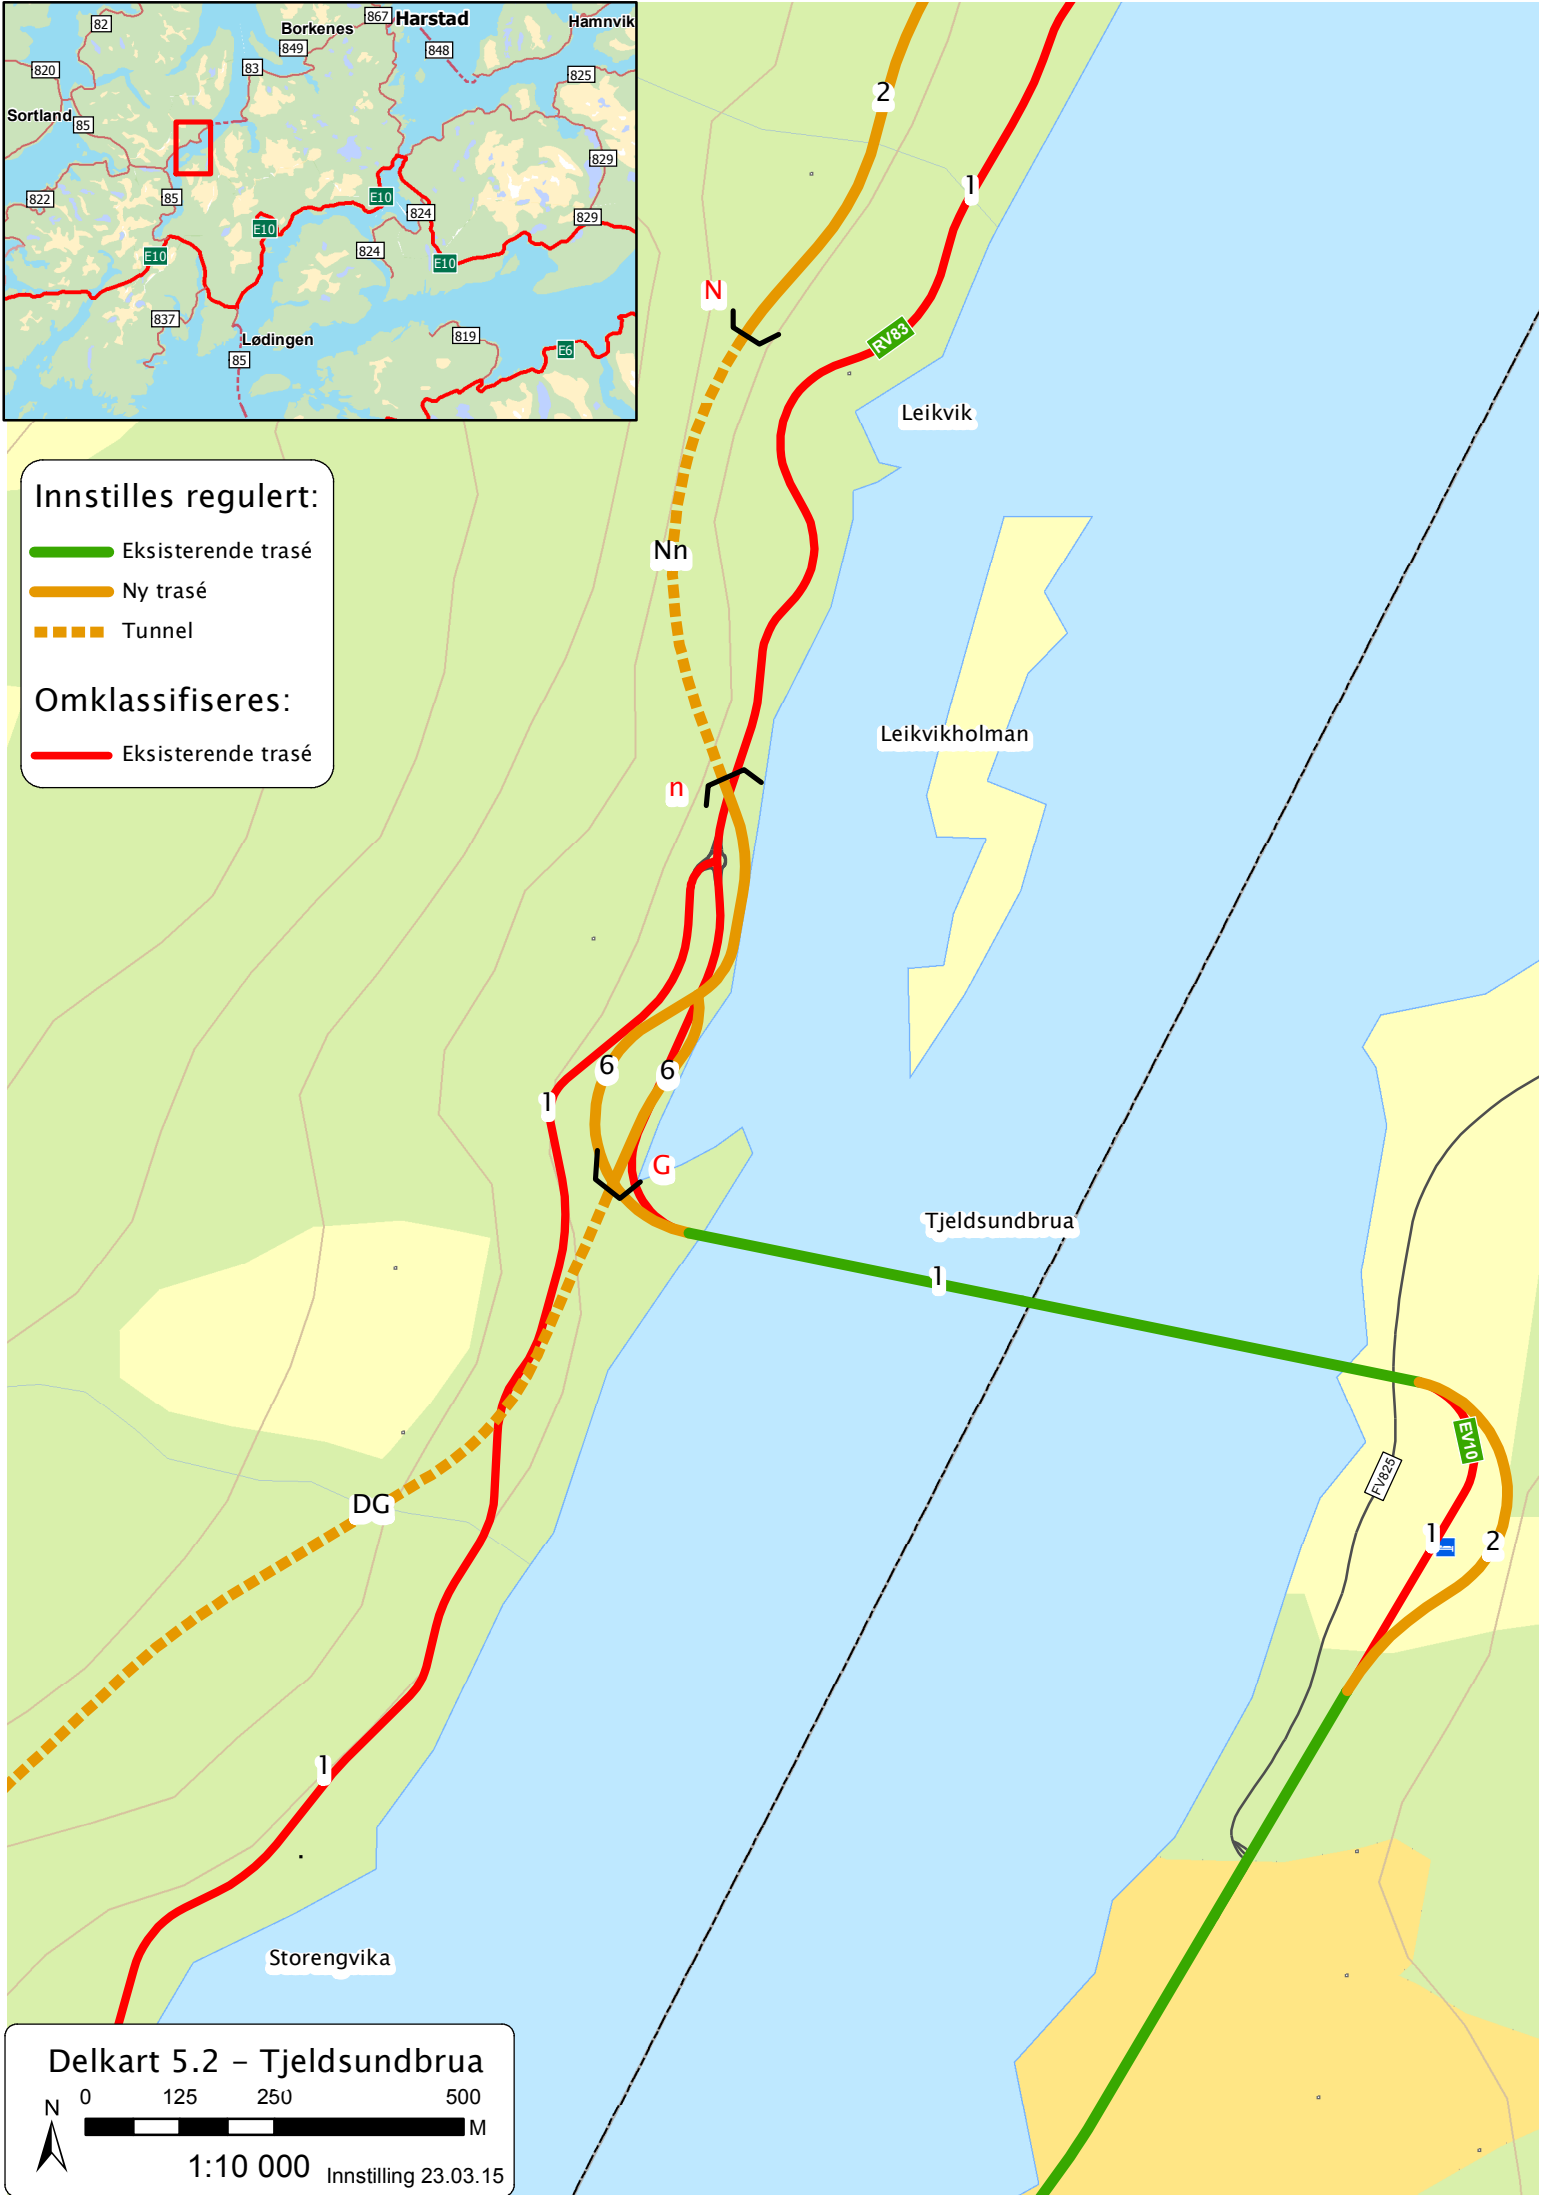

**Delkart 5.2 - Tjeldsundbrua**

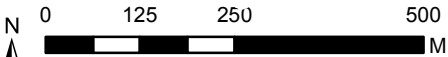

1:10 000 Innstilling 23.03.15