




**Anbefales utredet:**

-  Eksisterende trasé
-  Ny trasé
-  Tunnel

**Anbefales forkastet:**

-  Ny trasé
-  Tunnel

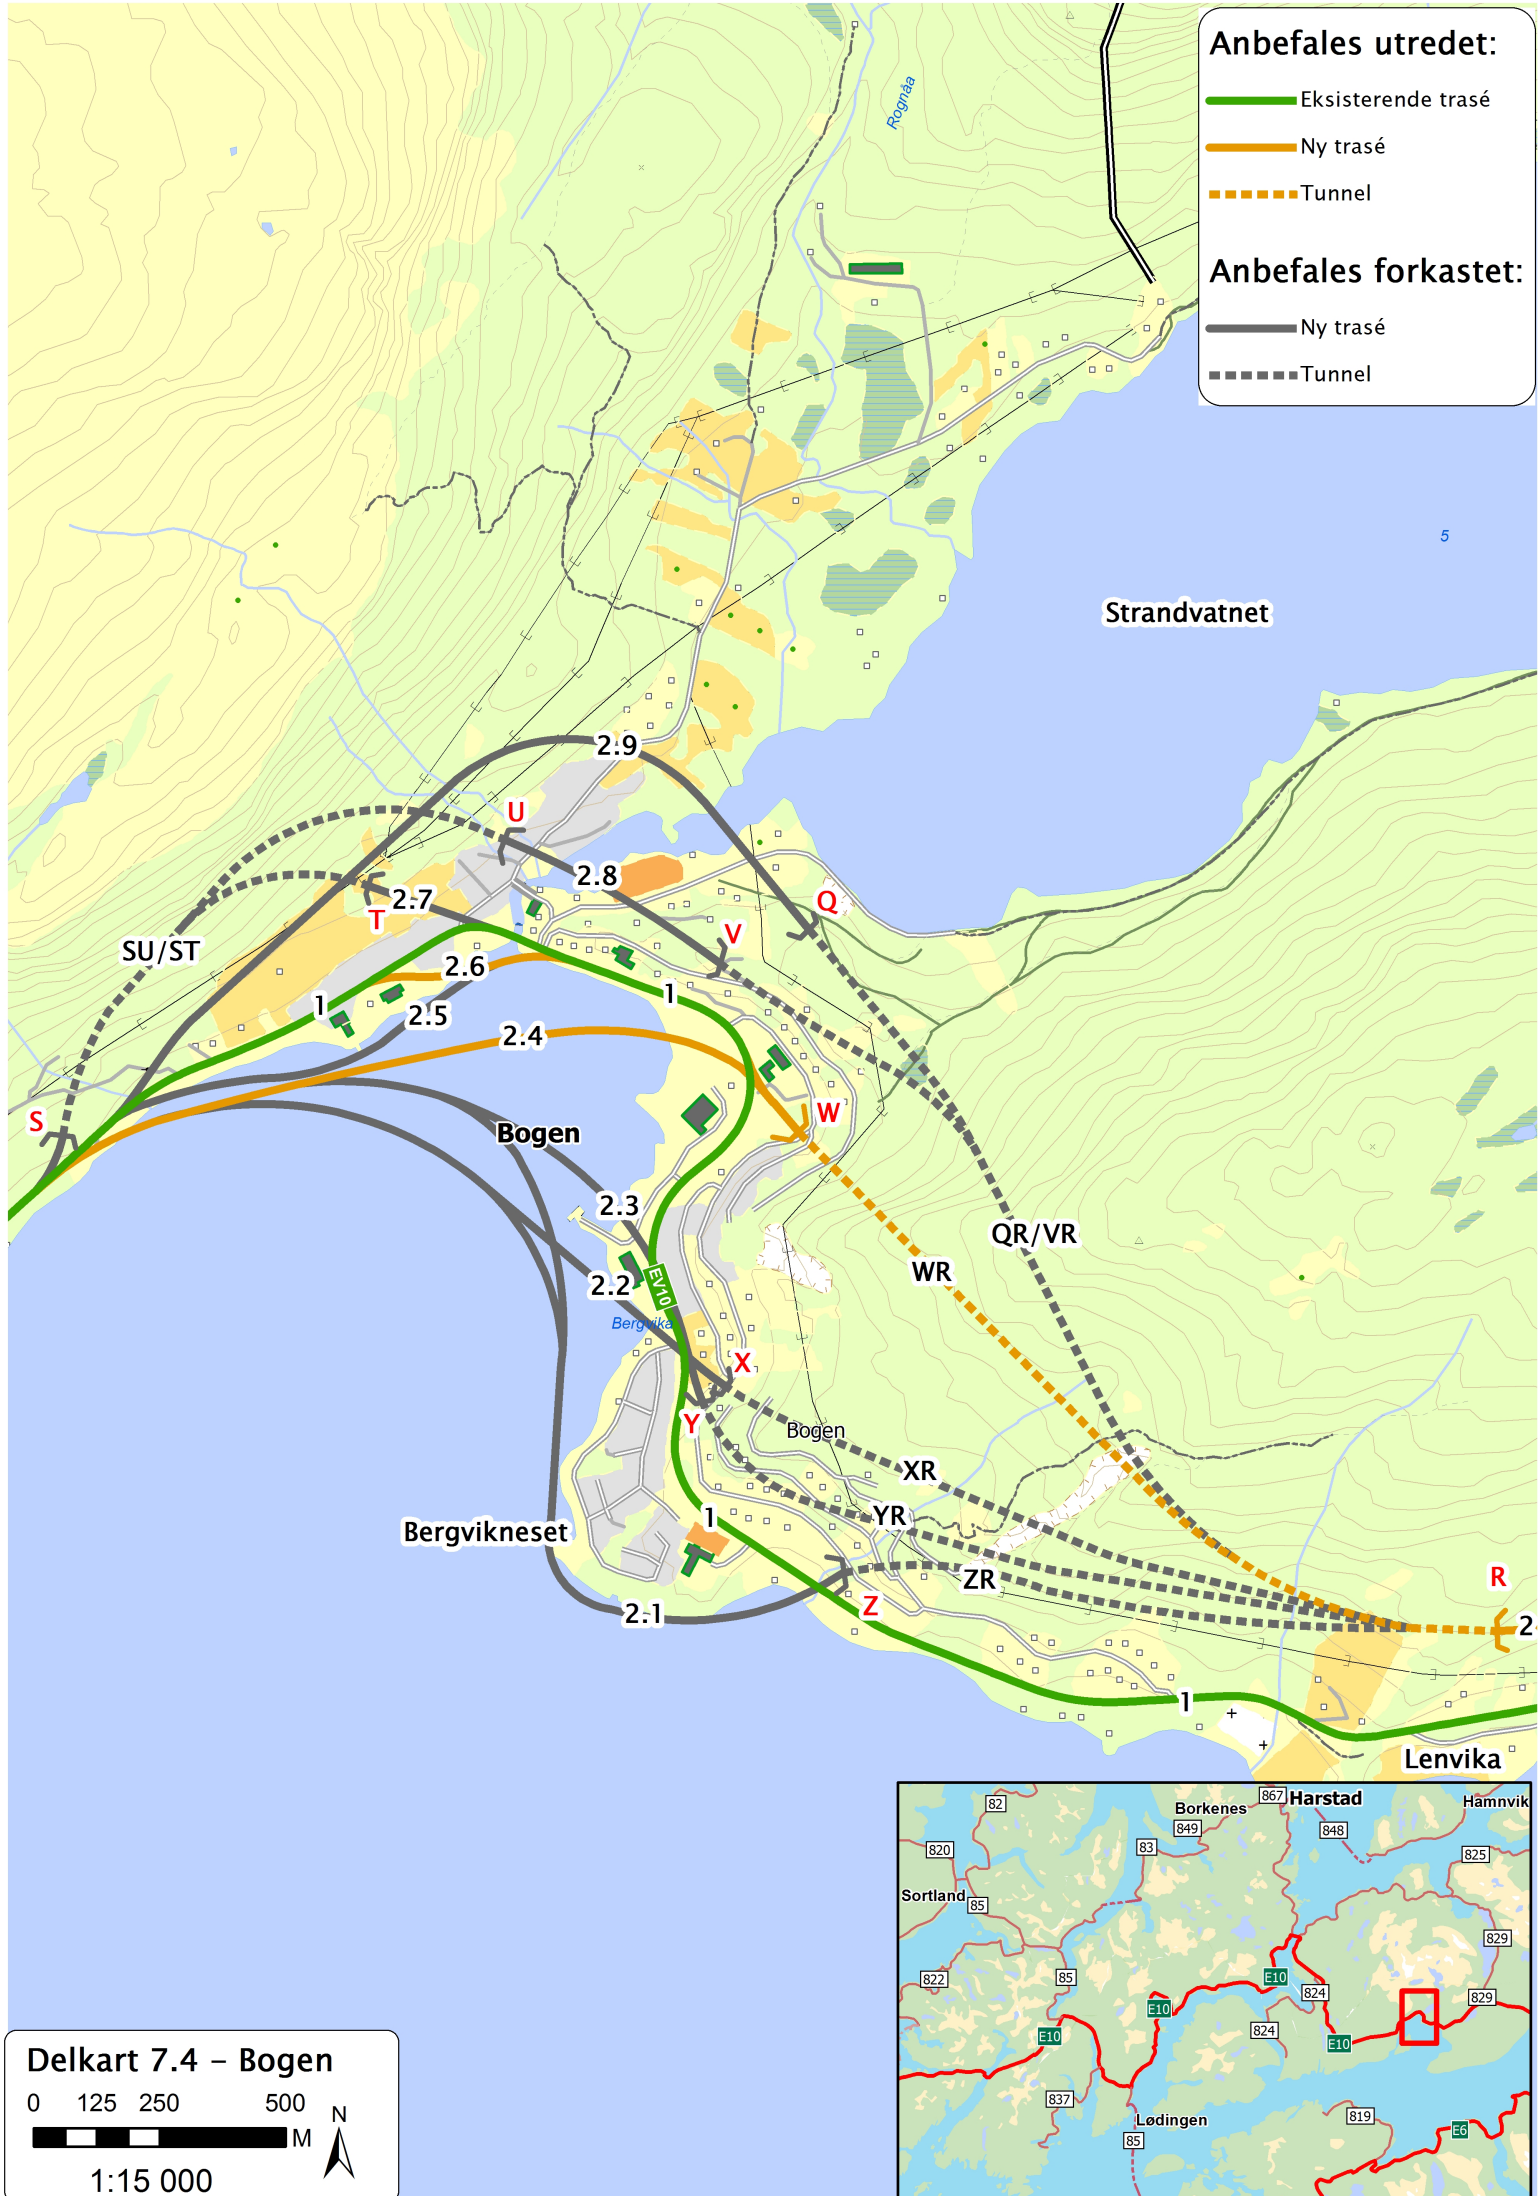

**Delkart 7.4 - Bogen**

